

**DECATHLON  
SPORTS  
RESORT**



***SPORTS, RECREATION  
AND ENTERTAINMENT  
FOR ALL***




**Here's a revolutionary adult sports complex of the future, that's needed now. Decathlon Sports Resort (DSR), is 30 acres of courts, tracks, lakes, restaurants, bars, and even lodging, all arranged in a user and spectator friendly manner.**

**With business sponsored teams and weekly boxing matches you're assured plenty of excitement.**

**We are filling a large void in society by giving the majority of the population a healthy, social and entertaining pastime for only \$75 per month.**



# DECATHLON SPORTS

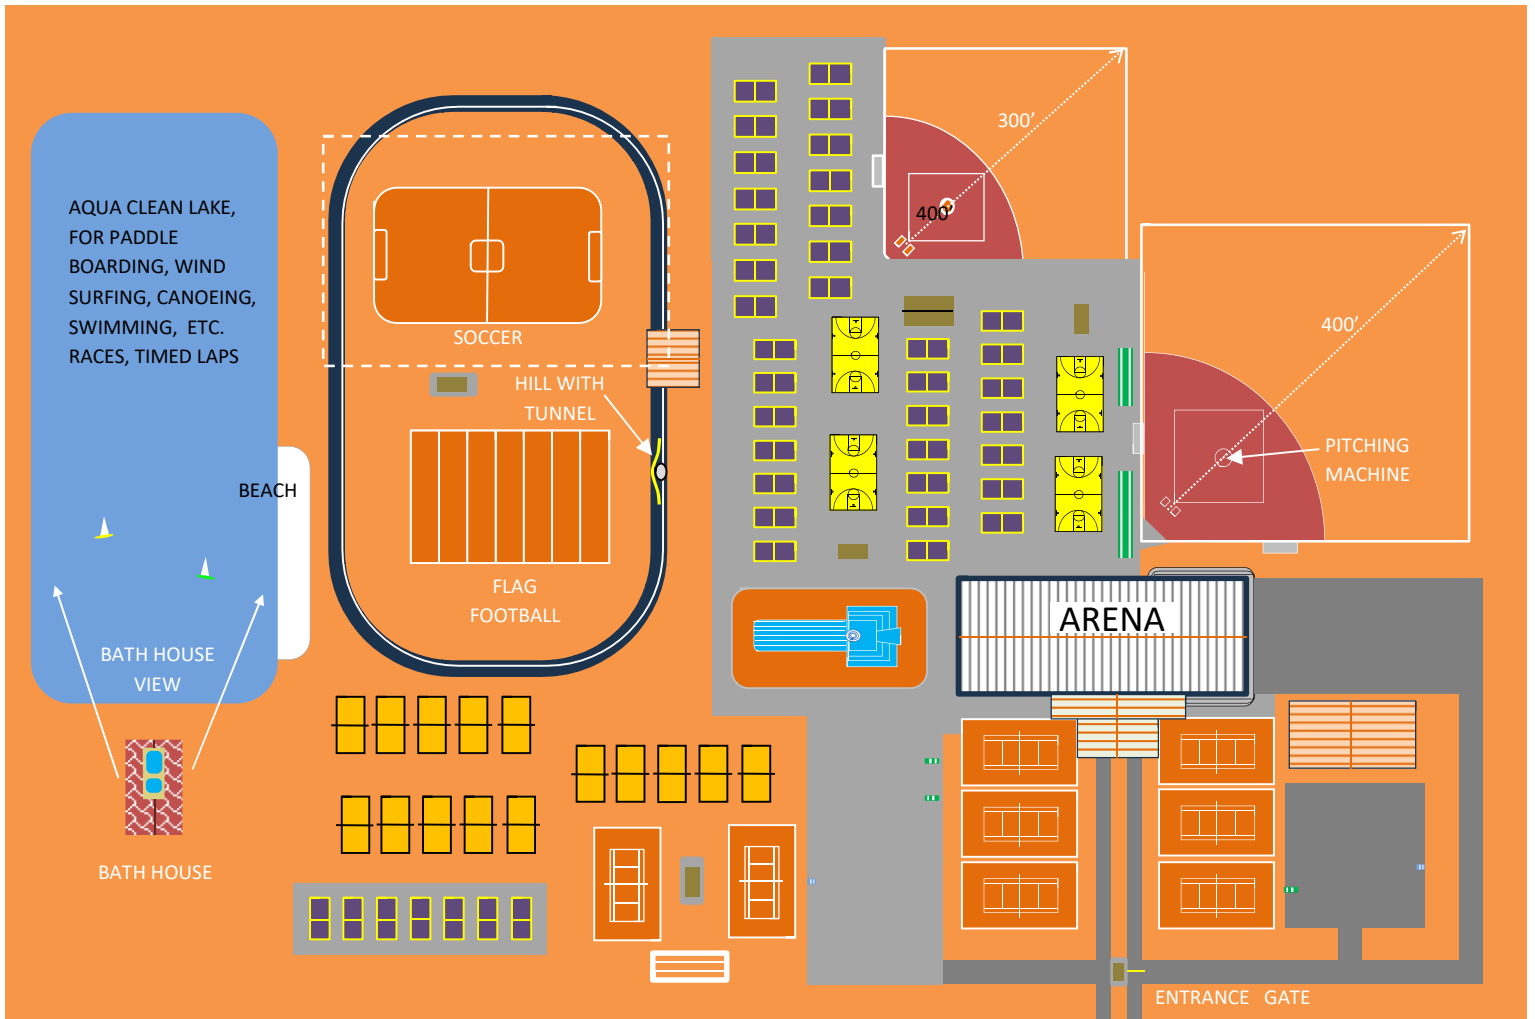


## LEGEND



**ARENA** 3 STORY METAL BLDG, 300' X 120', CONTAINS BASKETBALL, BOXING, VOLLEYBALL, RAQUETBALL, WEIGHTS, MACHINES, DANCE FLOOR, VIRTUAL GOLF, RESTAURANTS, BARS, **45 HOTEL ROOMS** AND MORE



**PICKLEBALL** 40 OUTDOOR COURTS, 1 INDOOR

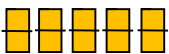

**BEACH VOLLEYBALL** 15 OUTDOOR SAND COURTS, 1 INDOOR HARD COURT




**TENNIS** 8 OUTDOOR COURTS



**1/3 MILE BIKE/RUN/WALK TRACK**, RACES, TIMED LAPS



**BASKETBALL** 4 OUTDOOR COURTS, 1 INDOOR COURT

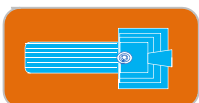



**LAP POOL WITH RELAXATION AREA**


COPYRIGHT © 2024 BRIAN BARBER



**BATH HOUSE** 2 POOLS 1@ 72 DEGREES, 1@100 DEGREES 22 SHOWER / DRESSING UNITS

# ARENA

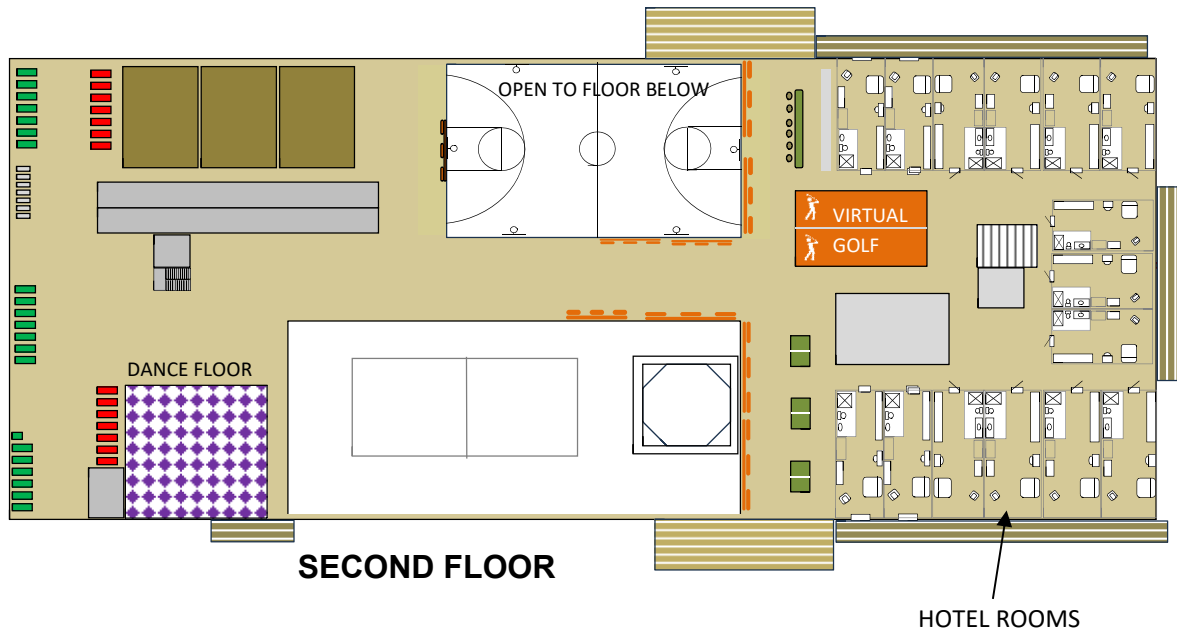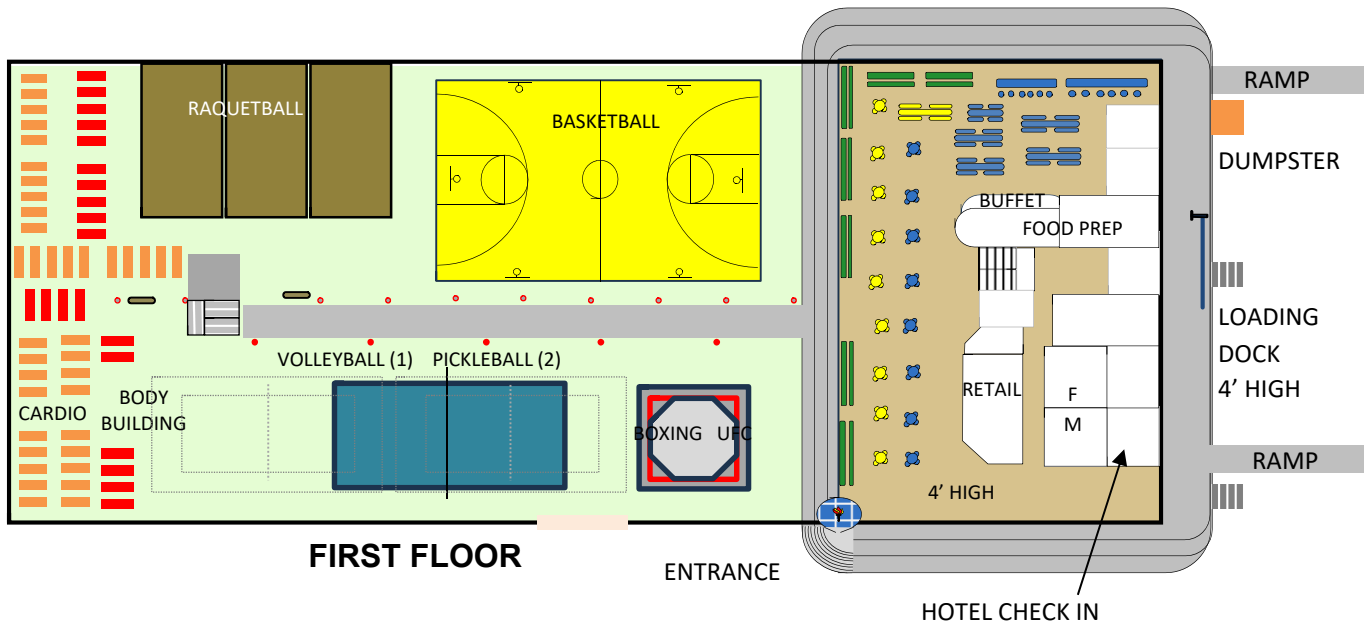

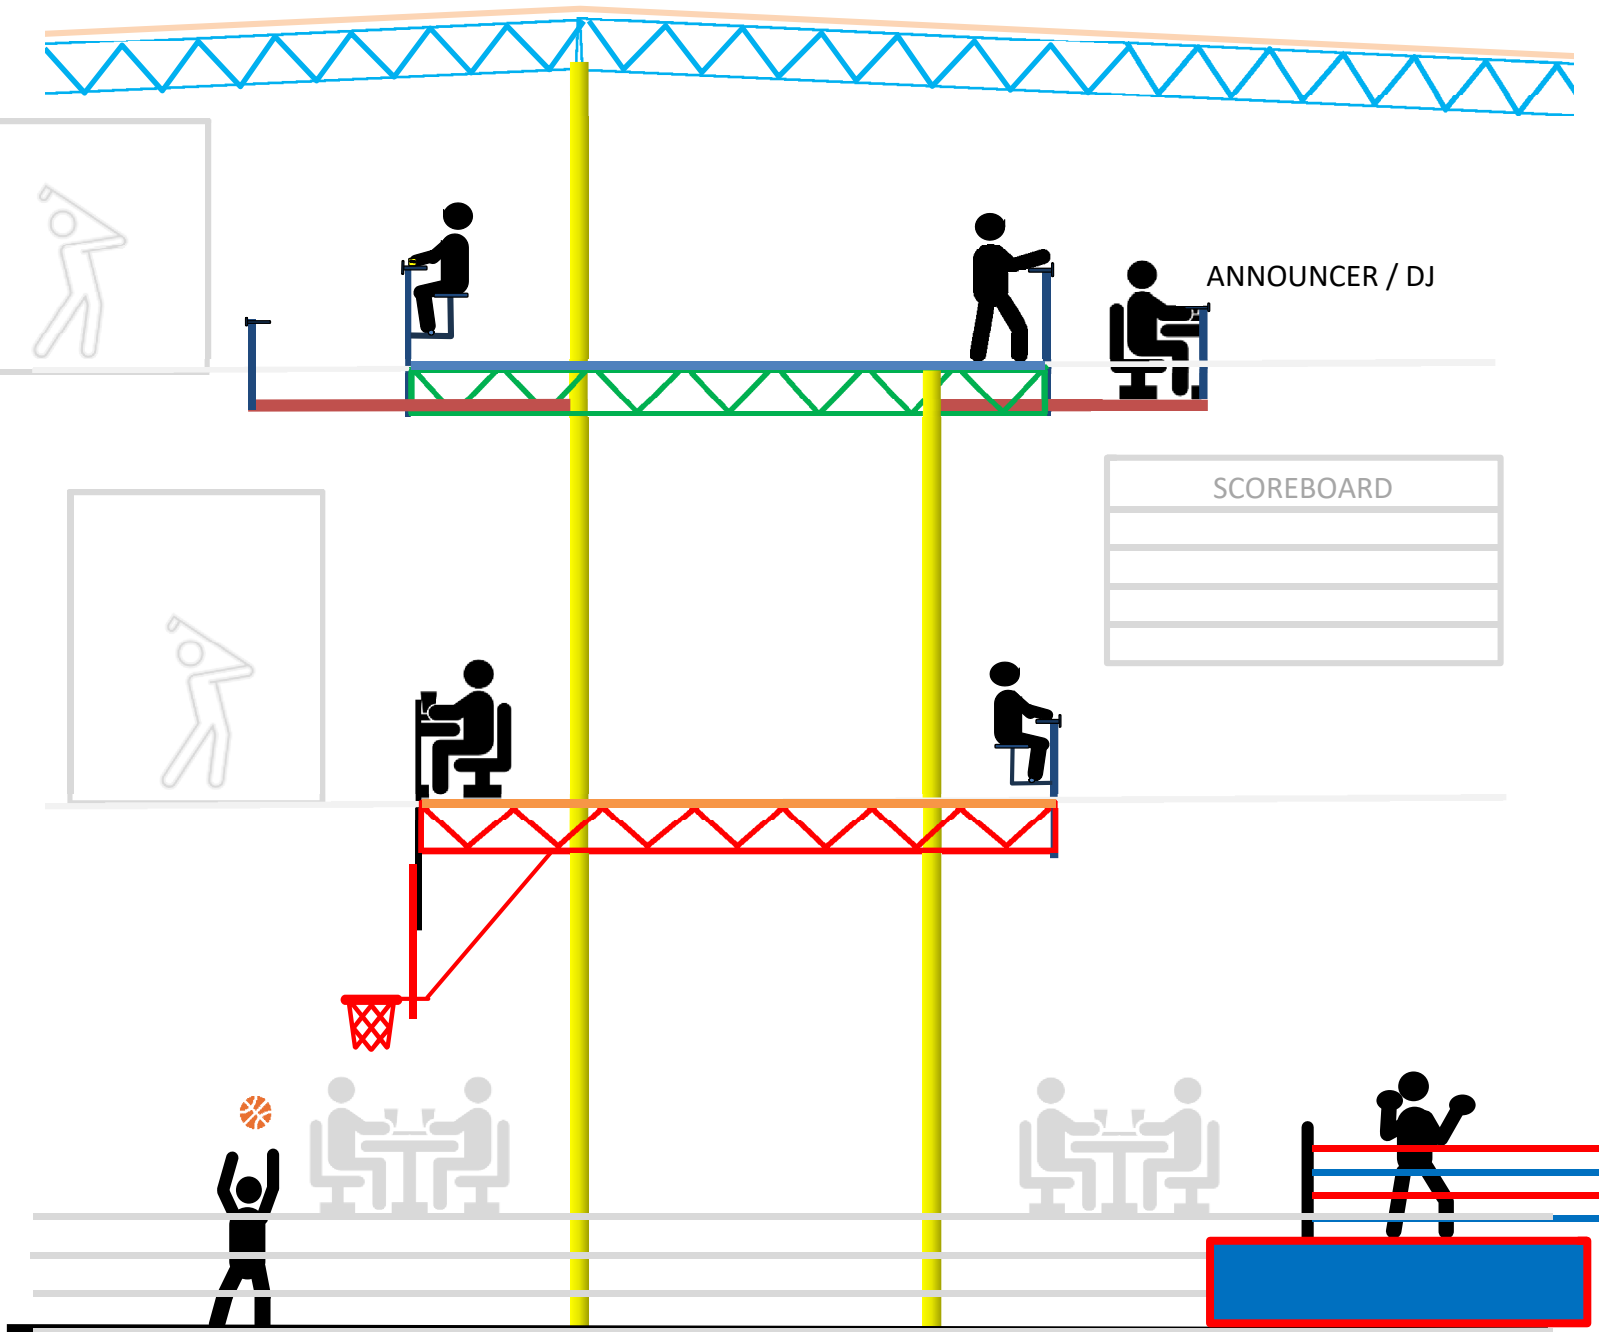

## ARENA CROSS SECTION

SCALE 1" = 6'

COMPETITIVE LEAGUE PLAY, WITH TEAMS SPONSORED BY LOCAL  
BUSINESSES

WEEKLY BOXING MATCHES


MANY SPECTATOR AREAS TO WATCH ACTIVITIES FROM

COPYRIGHT




2024

BRIAN BARBER

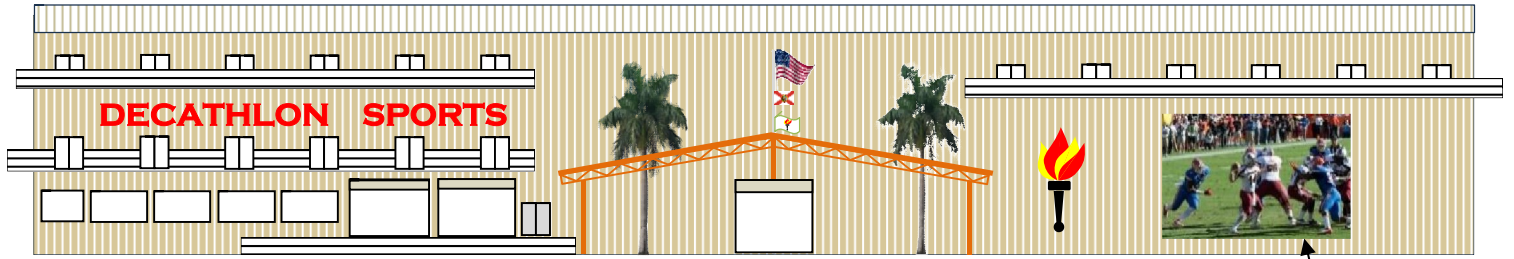


**ARENA ELEVATION**


SKYTRON TV

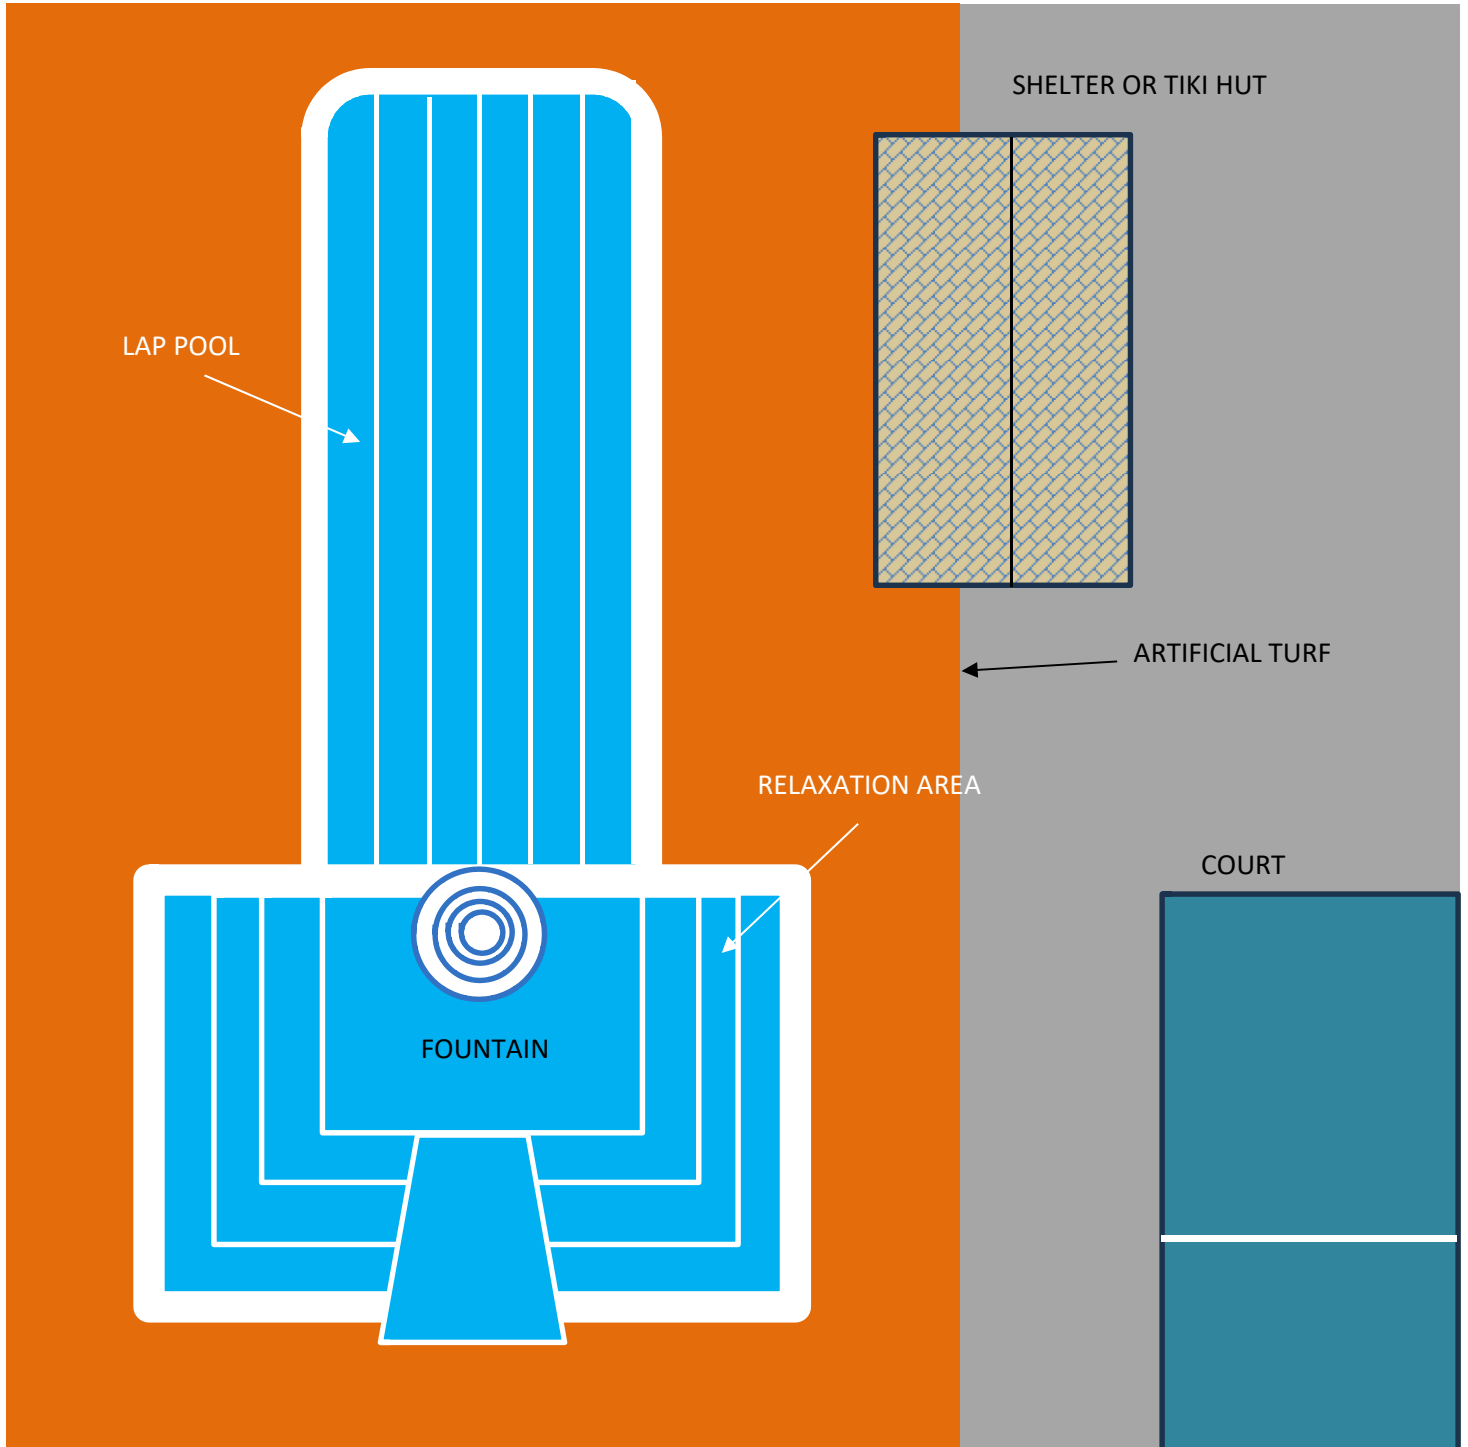

**POOL AREA**

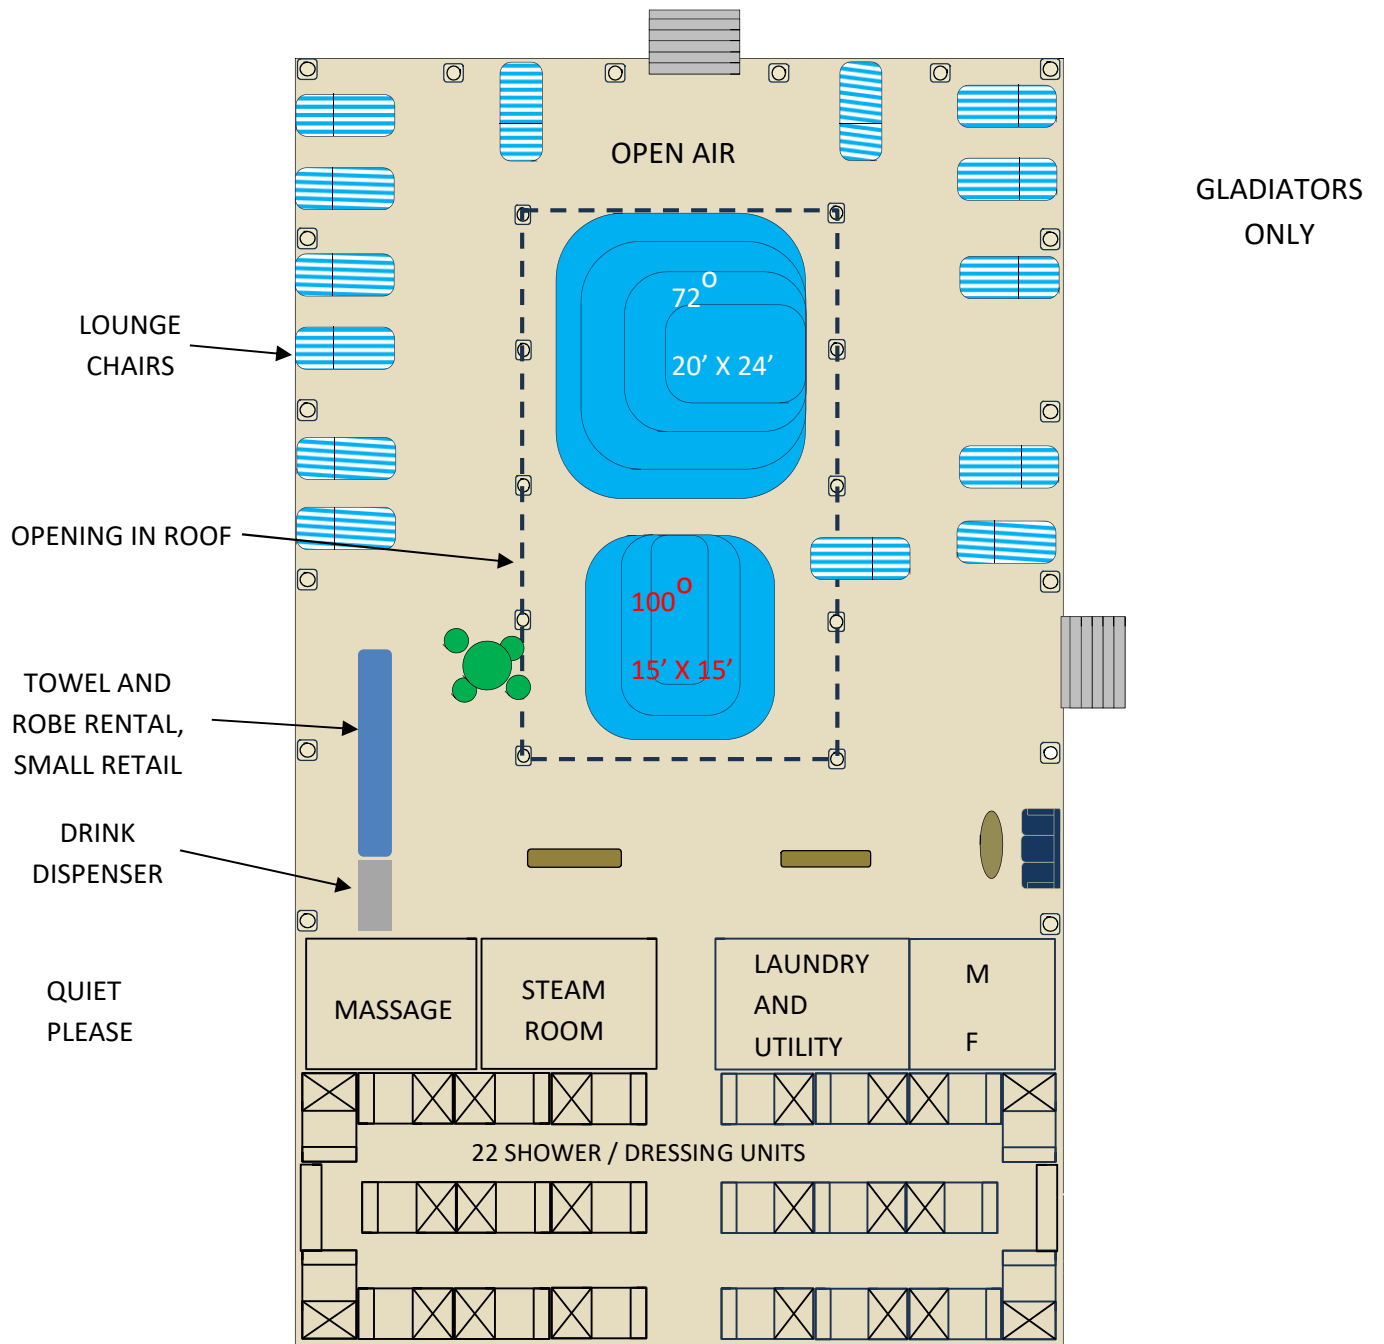

## BATH HOUSE

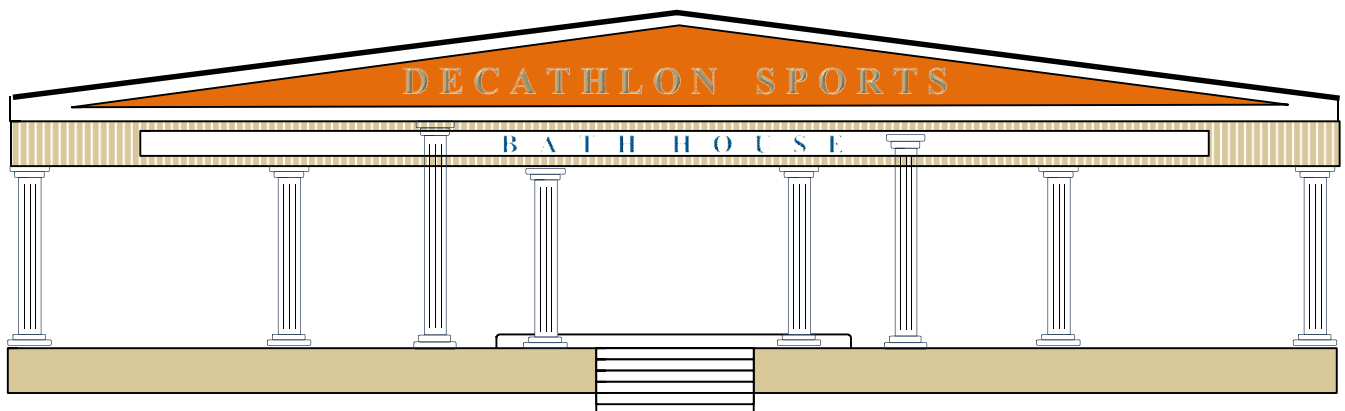

**BATH HOUSE** FRONT ELEVATION

## MEMBERSHIPS

### GLADIATOR

\$200 MEMBERSHIP FEE

\$75 MONTHLY DUES

UNLIMITED USE OF ALL FACILITIES

INCLUDES DECATHLON SPORTS SHIRT AND SHORTS AND  
ELECTRONIC ID WRISTBAND

### SPARTAN

\$200 MEMBERSHIP FEE

\$30 MONTHLY DUES

ABLE TO USE ALL RESTAURANTS, BARS, DANCE FLOOR, AND  
SHALLOW POOL AREA,

INCLUDES DS SHIRT AND ELECTRONIC ID WRISTBAND

MINIMUM AGE IS 16

PAYMENTS ARE MADE THRU BANK ACCOUNT IN MEMBERS  
NAME, NO CASH ALL

ACTIVITIES ARE ON A 30 MINUTE CYCLE

ALCOHOL AVAILABLE AFTER 2 PM

MEMBERS ARE ISSUED ELECTRONIC WRISTBANDS THAT CAN  
BE USED FOR PURCHASES AND ALSO EMIT A SIGNAL WHICH IS  
READ BY ELECTRONIC DEVICES AT EACH ACTIVITY. TIME OF  
READING AND OTHER INFORMATION IS RECORDED AND SENT  
TO MEMBERS ACCOUNT.

ALL ACTIVITIES HAVE POINTS ATTACHED TO THEM. AS YOU  
COMPLETE ACTIVITIES YOU RECEIVE POINTS. AT THE END OF  
6 MONTHS, POINTS LEADERS, MALE AND FEMALE, RECEIVE A  
FREE 1 WEEK CRUISE THRU THE CARRIBEAN